


MATCH LINE SEE SHEET 1

MATCH LINE SEE SHEET 3

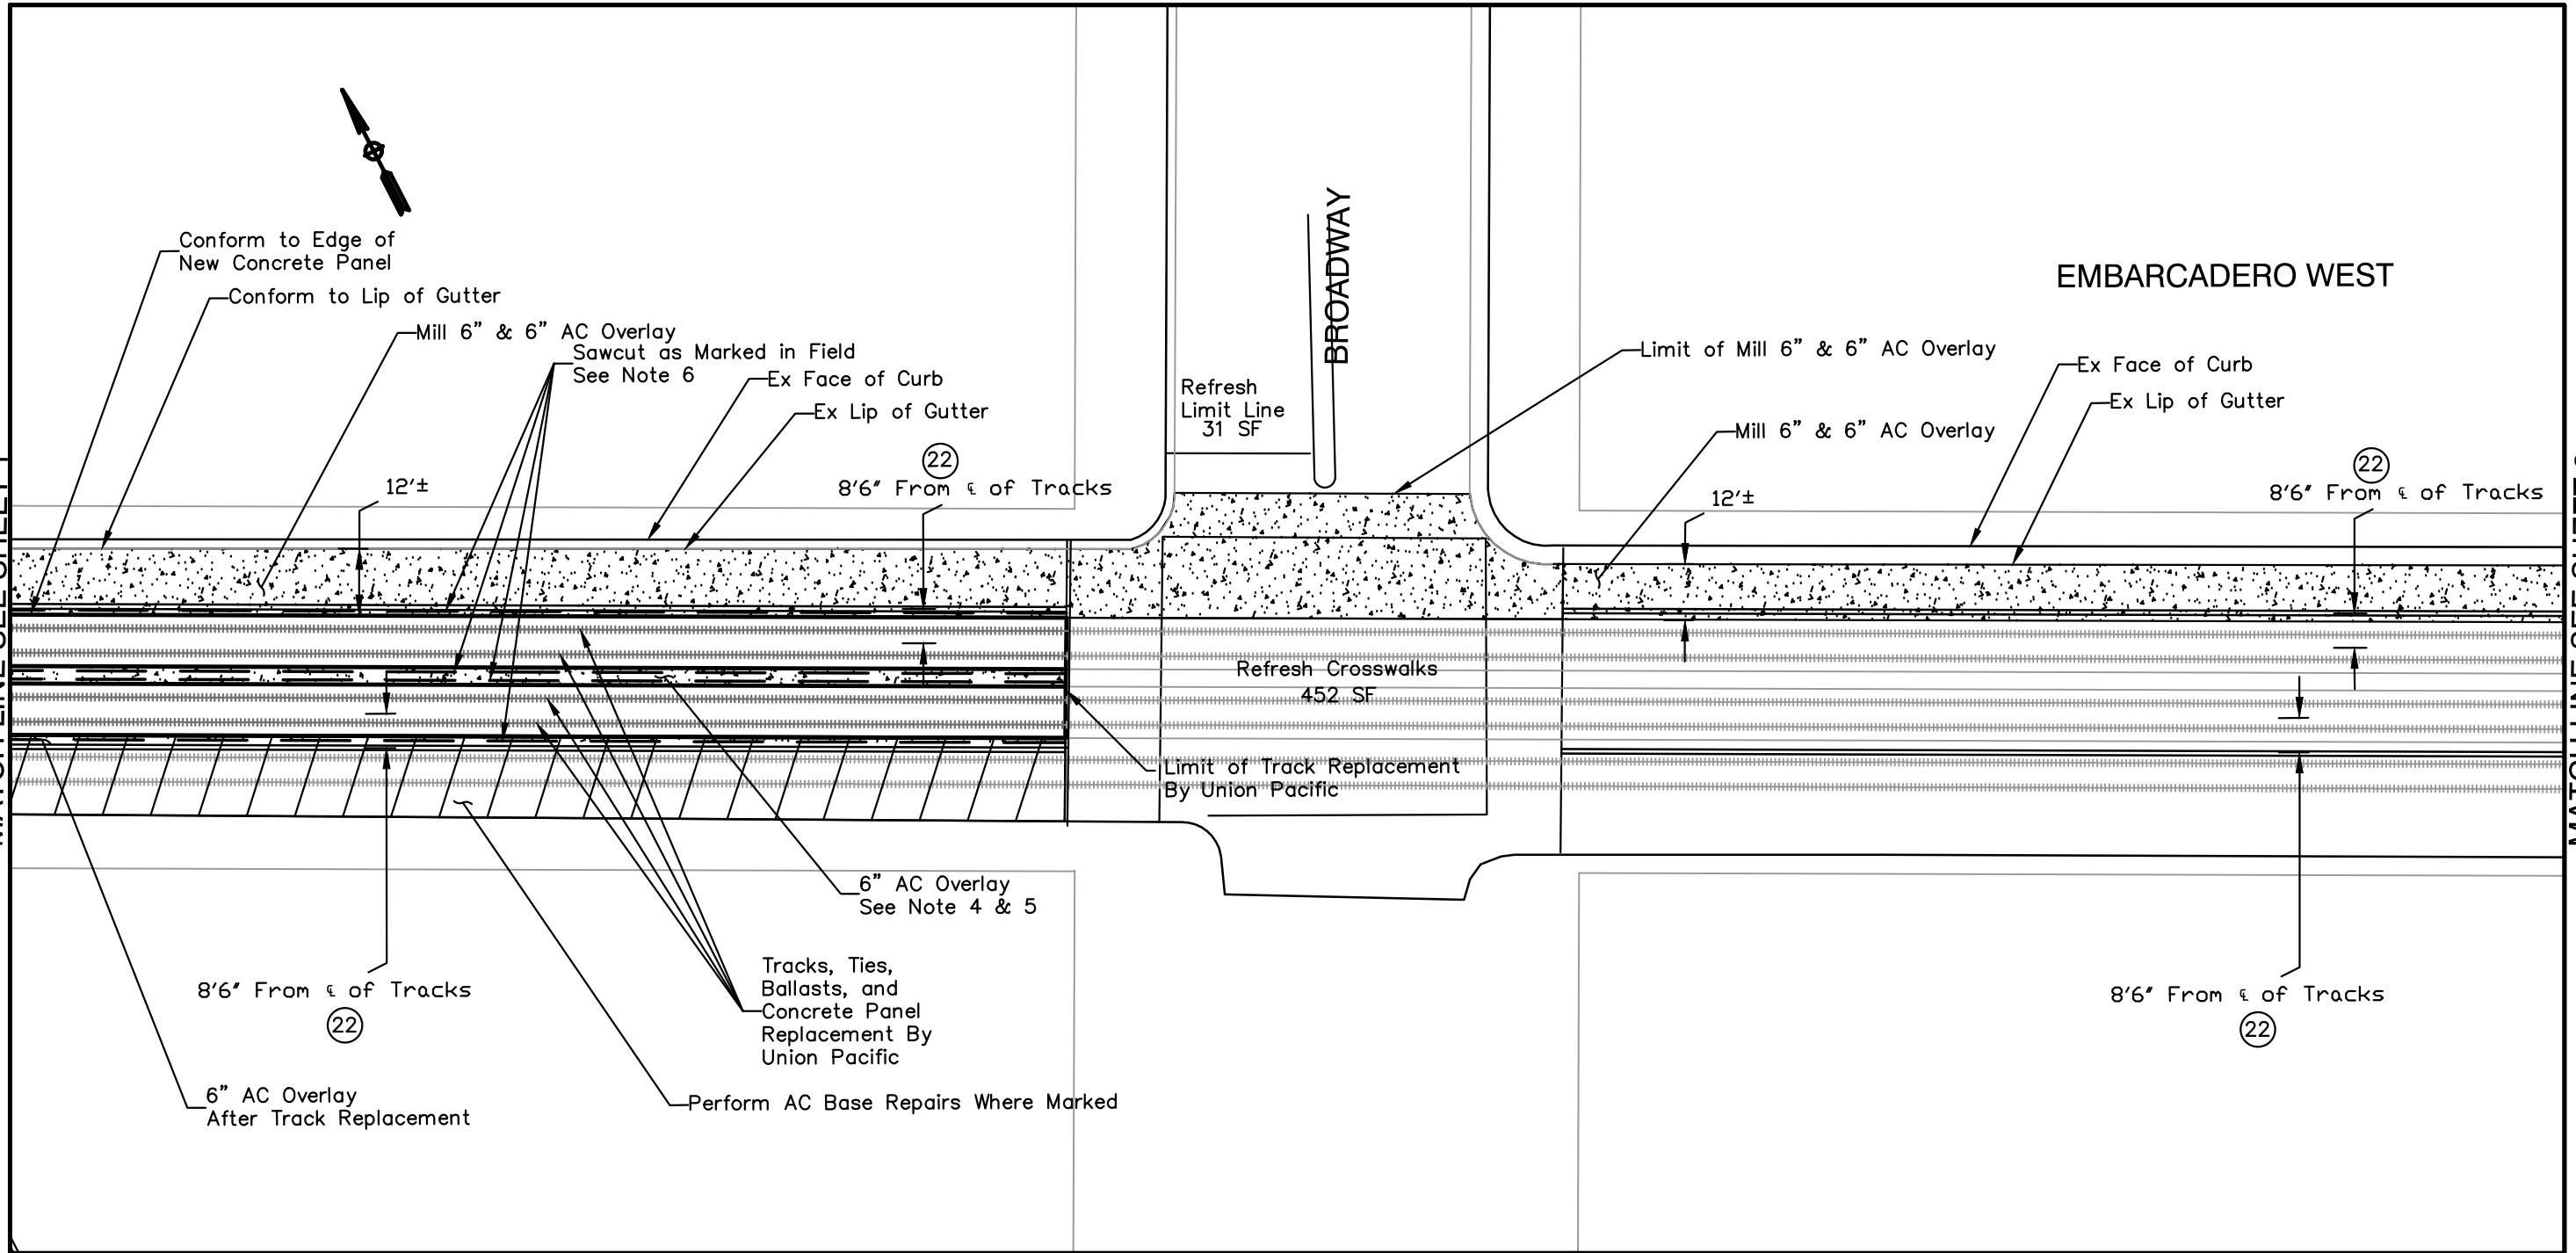

SUPERVISING CIVIL ENGINEER

CITYWIDE STREET REHABILITATION AND
RECONSTRUCTION PHASE I



CITY OF OAKLAND
DEPARTMENT OF ENGINEERING AND CONSTRUCTION SERVICES
250 FRANK OGAWA PLAZA, SUITE 4314 * OAKLAND, CA 94612
(510) 238-3437 * FAX (510) 238-7227
PROJECT NO. C369620

CIVIL ENGINEER *J. Mach*
JIMMY MACH
RCE NO. C65952 EXP. 06/30/12
CHECKED BY JIMMY MACH
DESIGNED BY JIMMY MACH
DRAWN BY SHIRLEY KWAN

No.	DATE	BY	REFERENCE

PROPOSAL REQUEST #6
EMBARCADERO WEST PAVING

SHEET 2

SCALE: Not to Scale
HOR.
VERT.
DATE: MARCH 25, 2011
SHEET NO.
OF 22

PLOTTED BY: machj
PLOT DATE: 10-15-11
DRAWING NAME: V:\000 Projects\010 C069620 Citywide Street Rehabilitation And Reconstruction Phase I\007 Construction\004 Proposal Requests\Embarcadero.dwg